

designLAB
architects

711 atlantic avenue
boston, massachusetts 02111

t. 617.350.3005
f. 617.350.6006
w. designLABarch.com



DiClemente Siegel Design Inc.

28105 greenfield road
southfield, michigan 48076


t. 248.569.1430
f. 248.569.0096
w. dsdonline.com

SCHEME A.1

Ground Floor

scale: 1/16" = 1' - 0"

12 december 2007

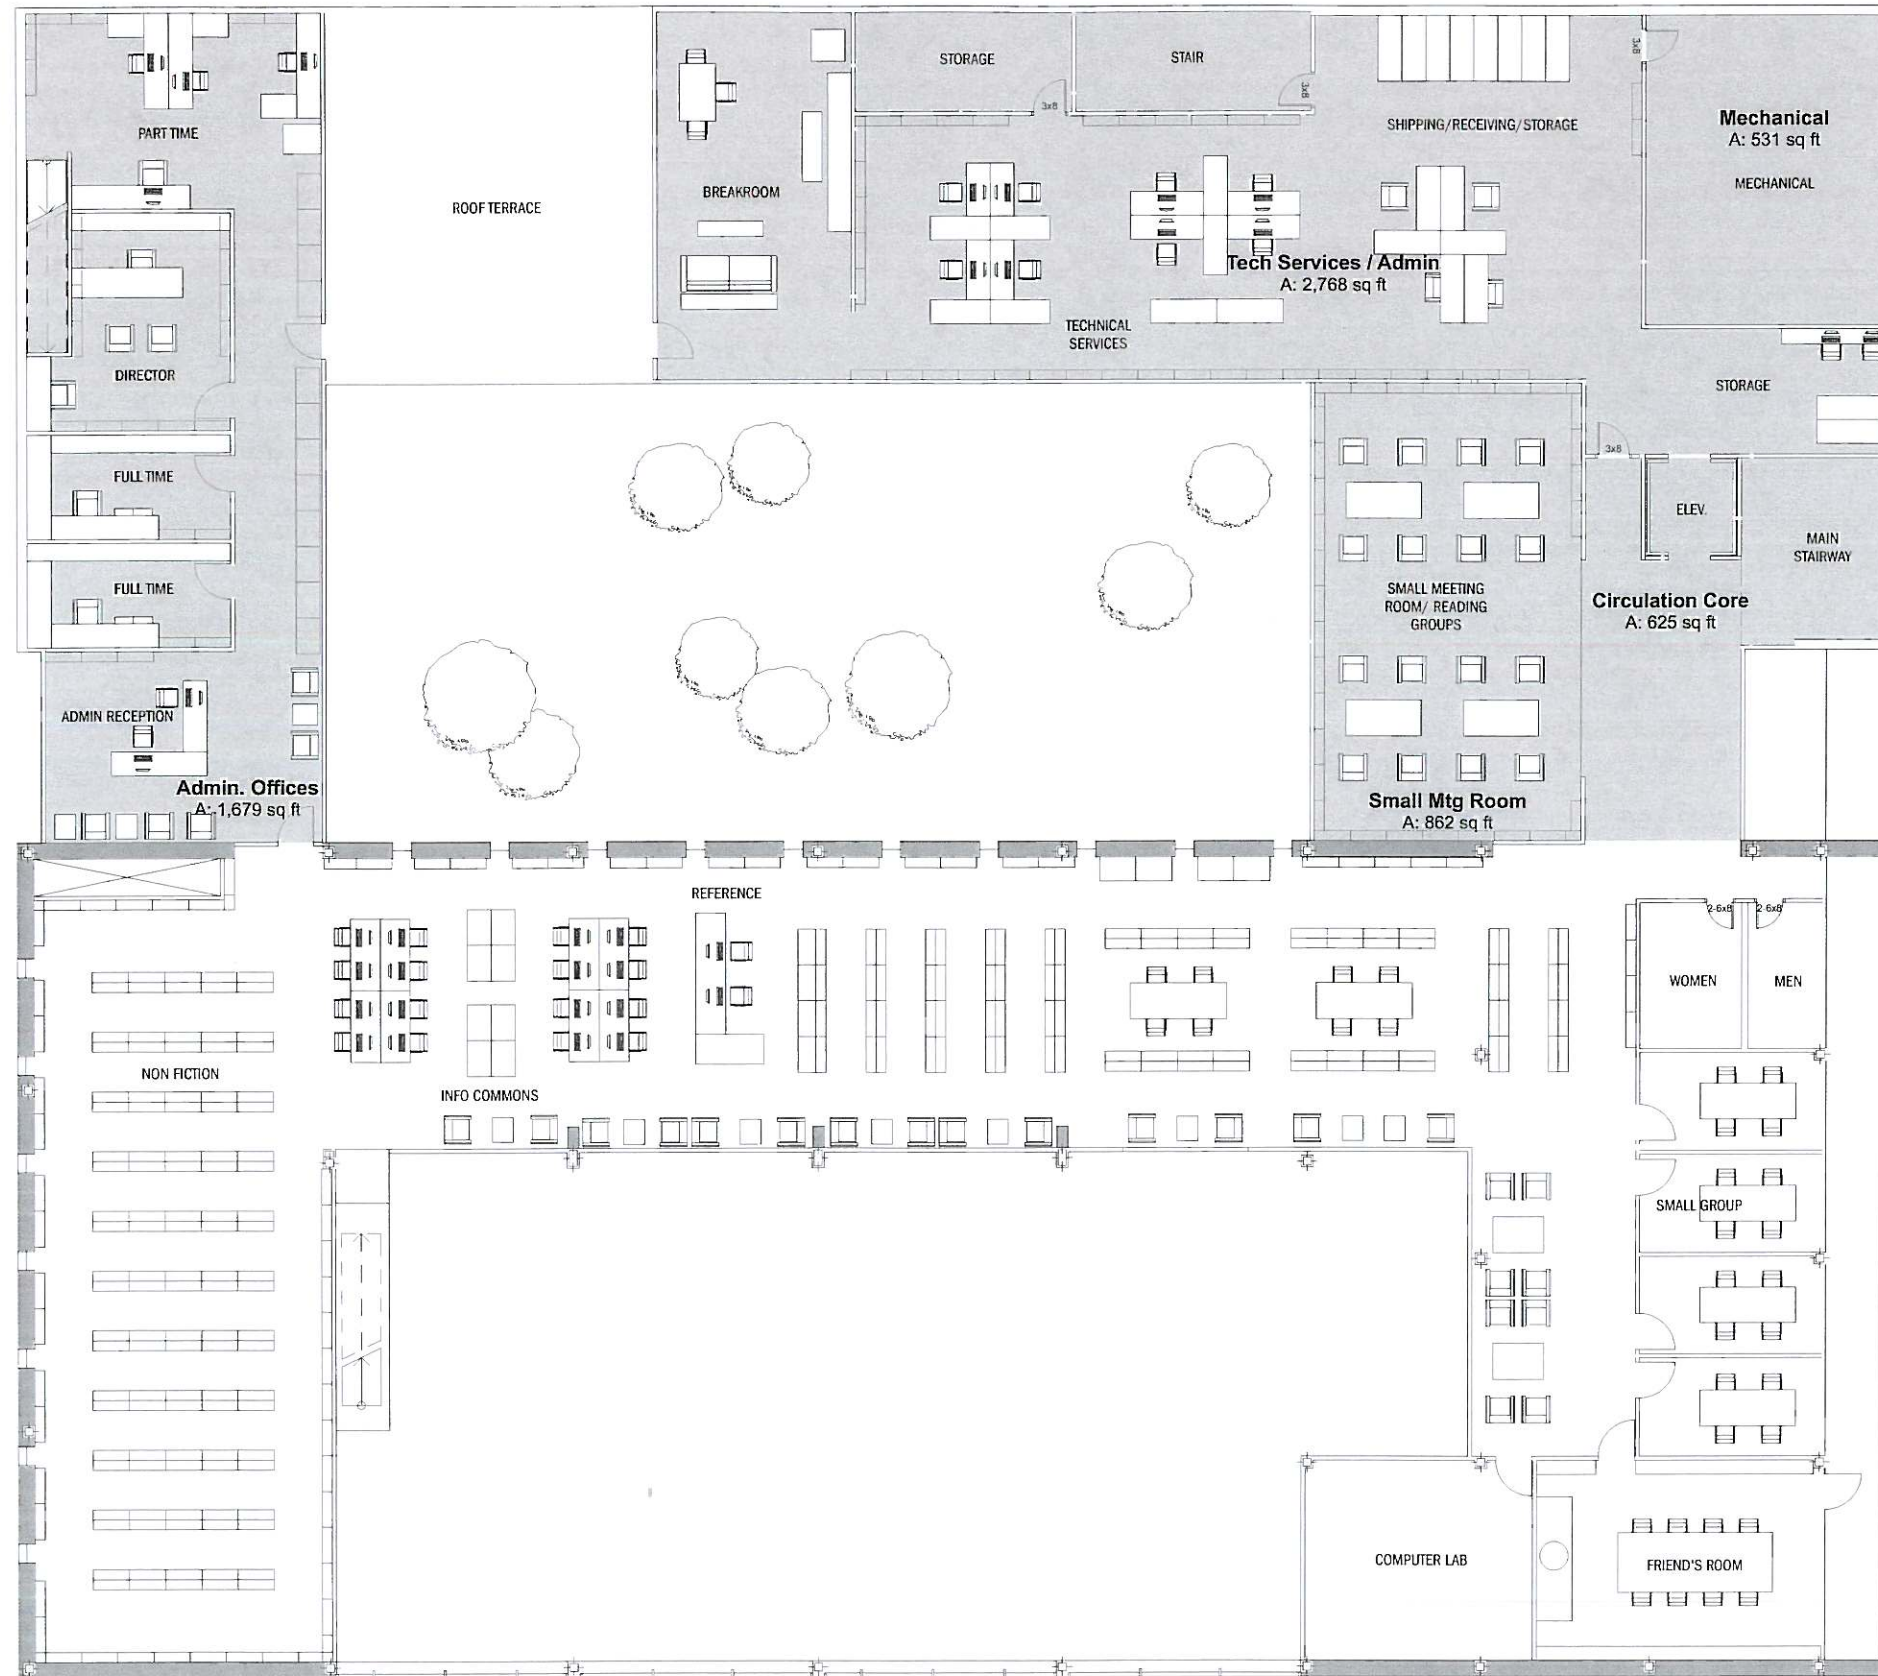

designLAB
architects

711 atlantic avenue
boston, massachusetts 02111

t. 617.350.3005
f. 617.350.6006
w. designLABarch.com



DiClemente Siegel Design Inc.

28105 greenfield road
southfield, michigan 48076

t. 248.569.1430
f. 248.569.0096
w. dsdonline.com

SCHEME A.1

Second Floor

scale: 1/16" = 1' - 0"

12 december 2007